



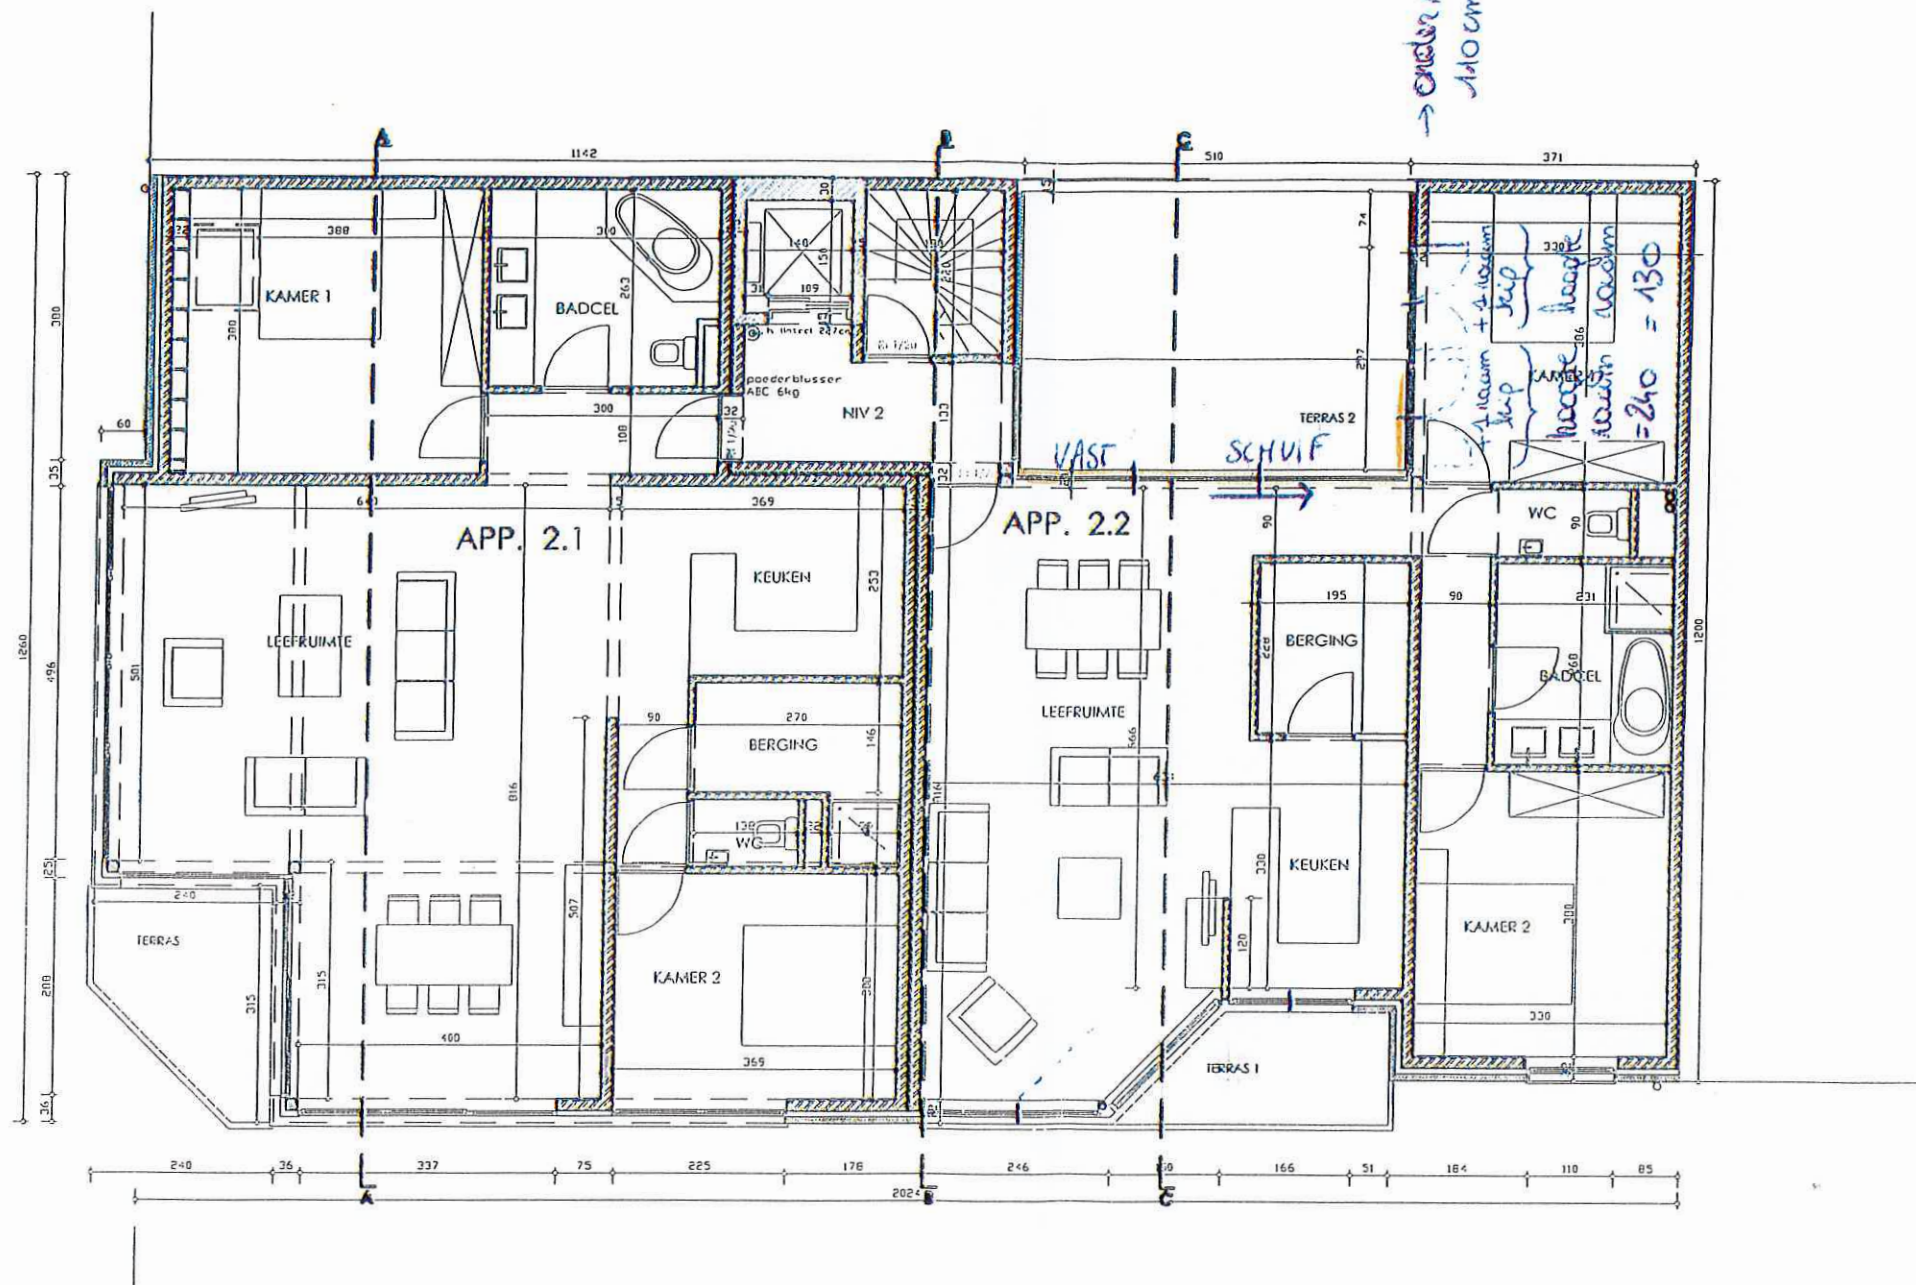

2E VERDIEPING 1/100

ARCHITECT

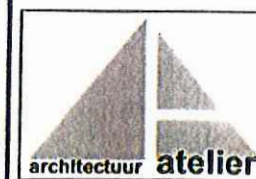

Architectuur Atelier Herregods - Van Kerckhove

Martin Herregods
Nieuwpoort 21 - 9660 Everbeek
gsm +32(0)475 24 61 18
fax +32(0)55 42 13 28
mail martin.herregods@c3a.be

Ward Van Kerckhove
Kasteelstraat 8 - 9470 Denderleeuw
gsm +32(0)477 58 14 94
fax +32(0)53 66 30 67
mail wvok@telenet.be